
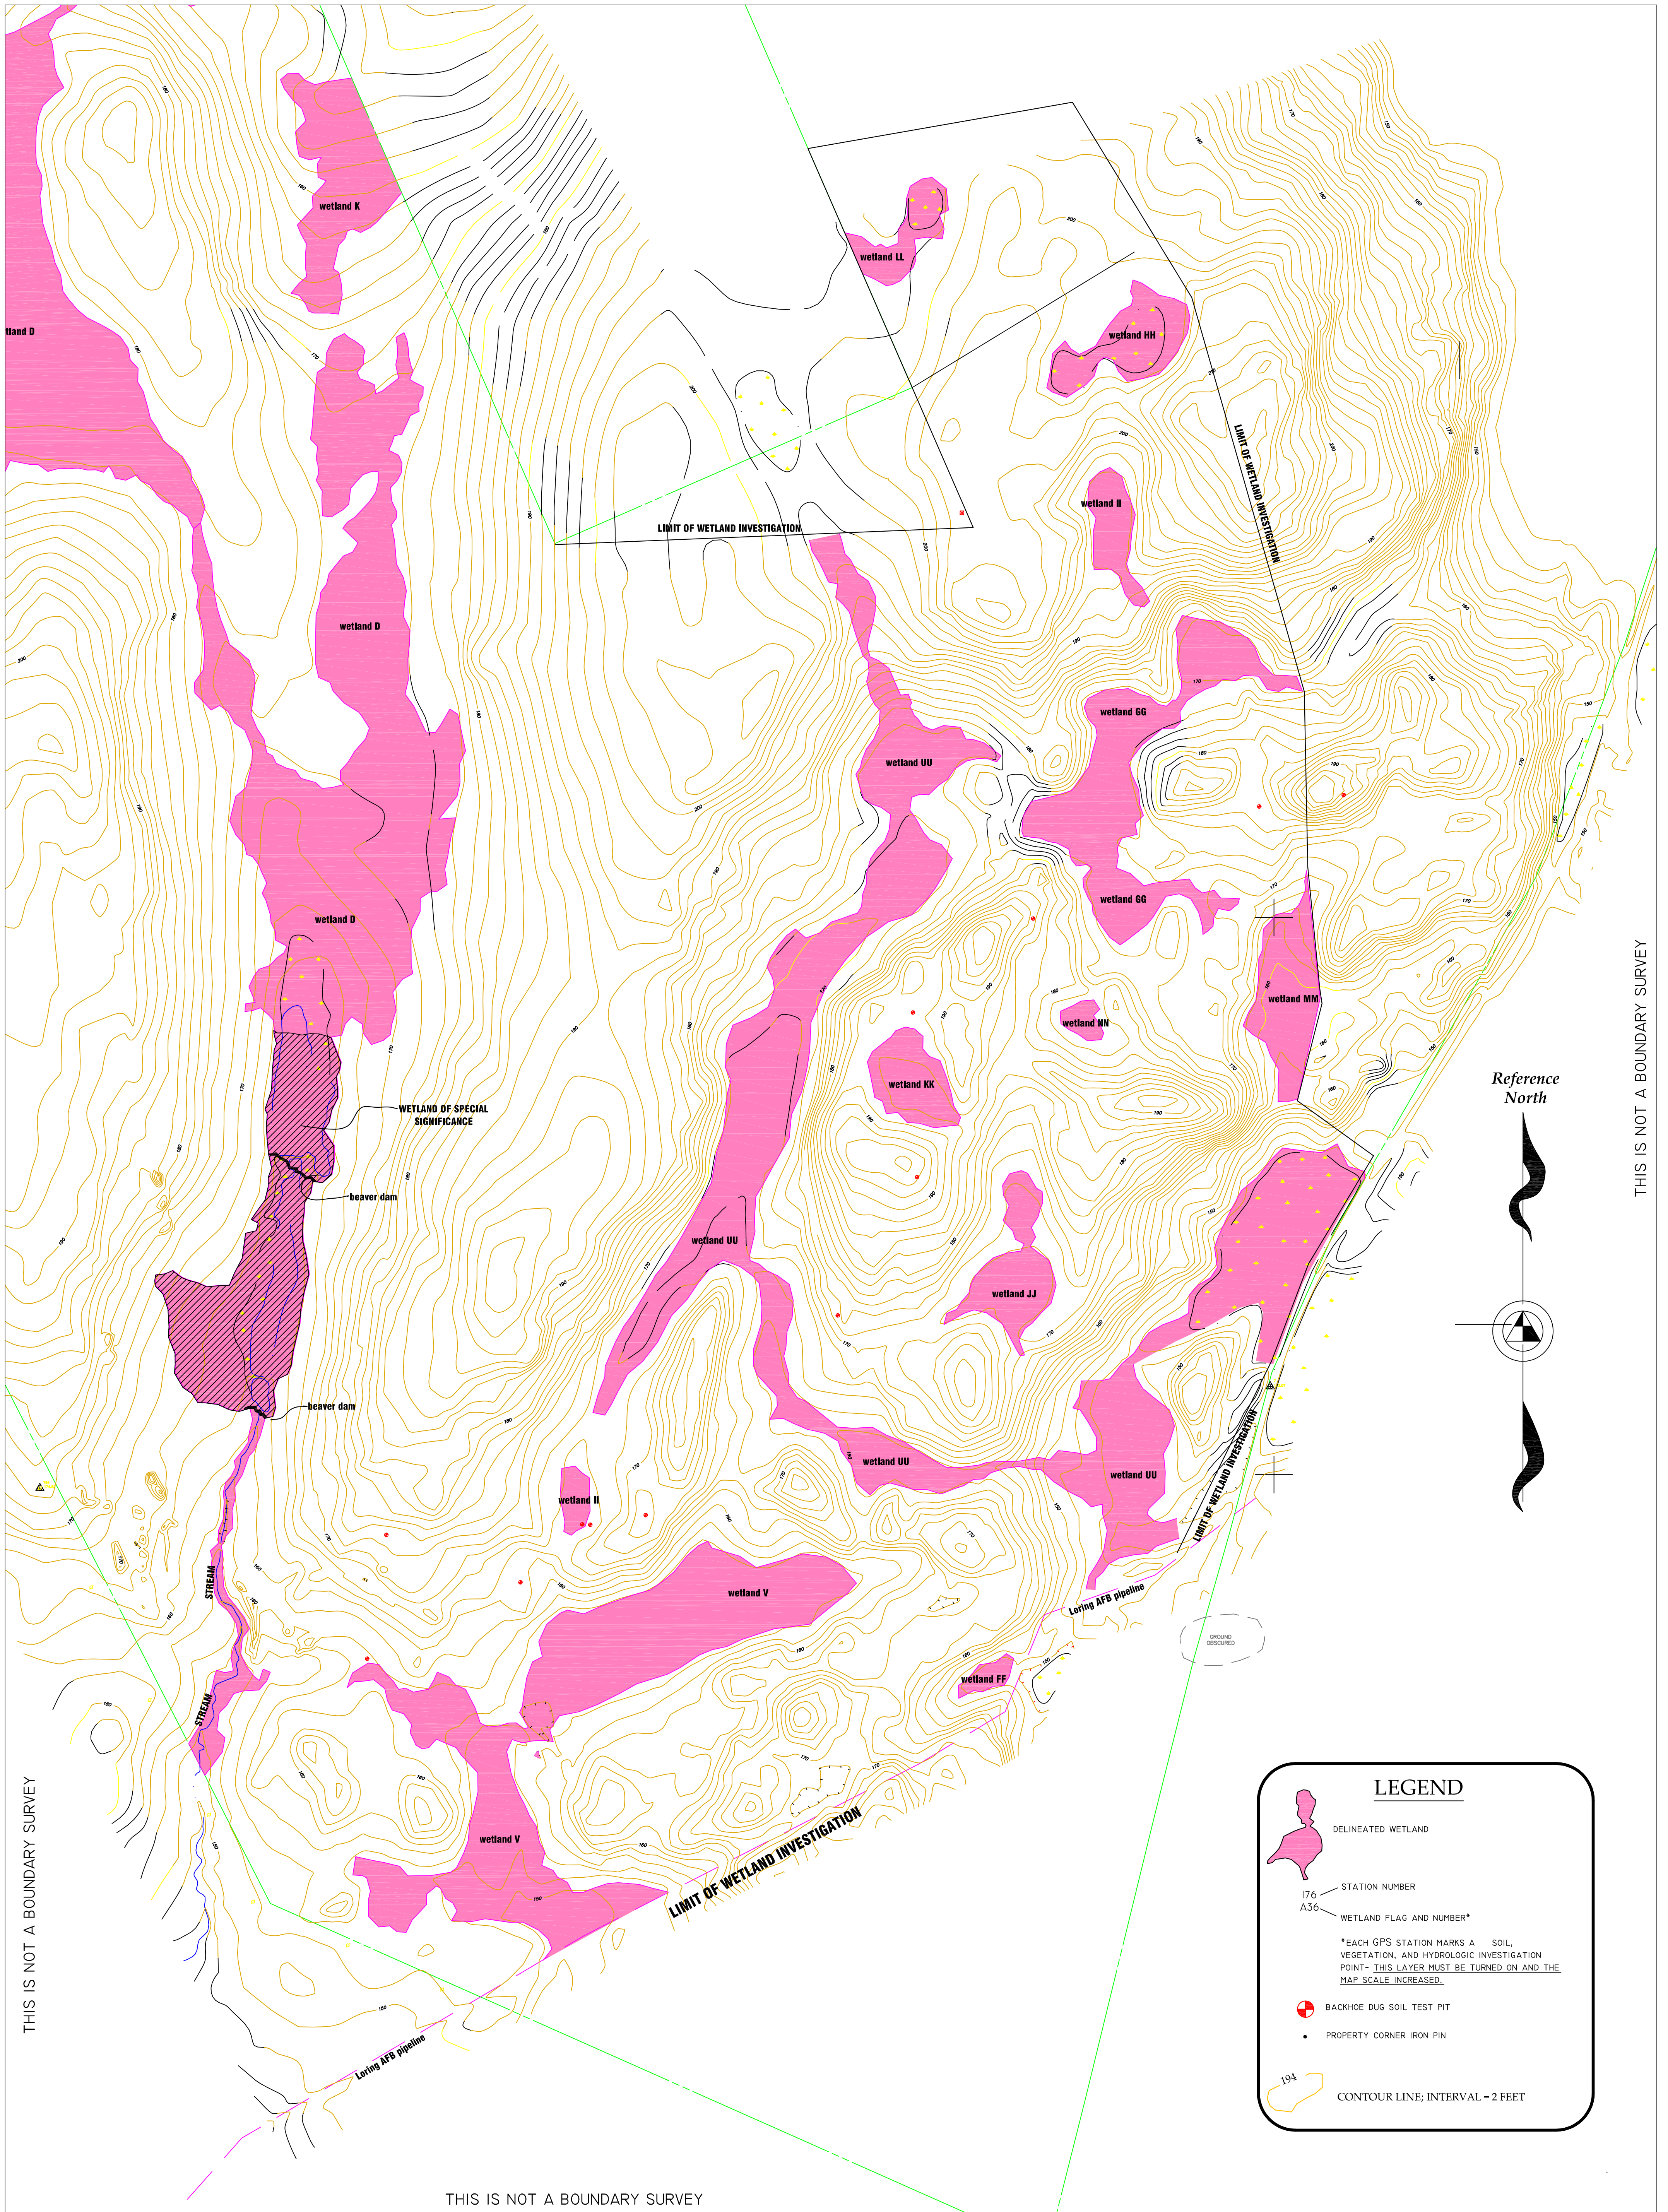


C.C. Dorion Geological Services, LLC


79 Bennoch Road • Orono, Maine 04473 • 207.866.7806 • www.doriongeologicalservices.com

Wetlands Investigation for

SCALE
1 INCH = 200 FEET

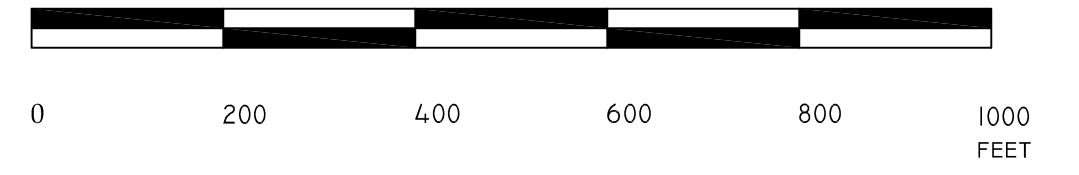

Reference North

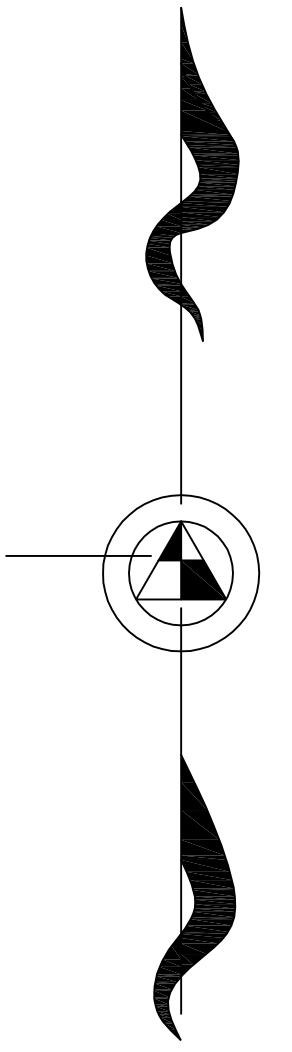

THIS IS NOT A BOUNDARY SURVEY

THIS IS NOT A BOUNDARY SURVEY

THIS IS NOT A BOUNDARY SURVEY

LEGEND

- DELINEATED WETLAND
- STATION NUMBER
- WETLAND FLAG AND NUMBER*
- *EACH GPS STATION MARKS A SOIL, VEGETATION, AND HYDROLOGIC INVESTIGATION POINT- THIS LAYER MUST BE TURNED ON AND THE MAP SCALE INCREASED.
- BACKHOE DUG SOIL TEST PIT
- PROPERTY CORNER IRON PIN
- 194
- CONTOUR LINE; INTERVAL = 2 FEET